


Christian Nationals' Evangelism Commission (CNEC)
Fitting-out Works for
Setting up a Sub-base of
CNEC Grace Light Neighbourhood Elderly Centre



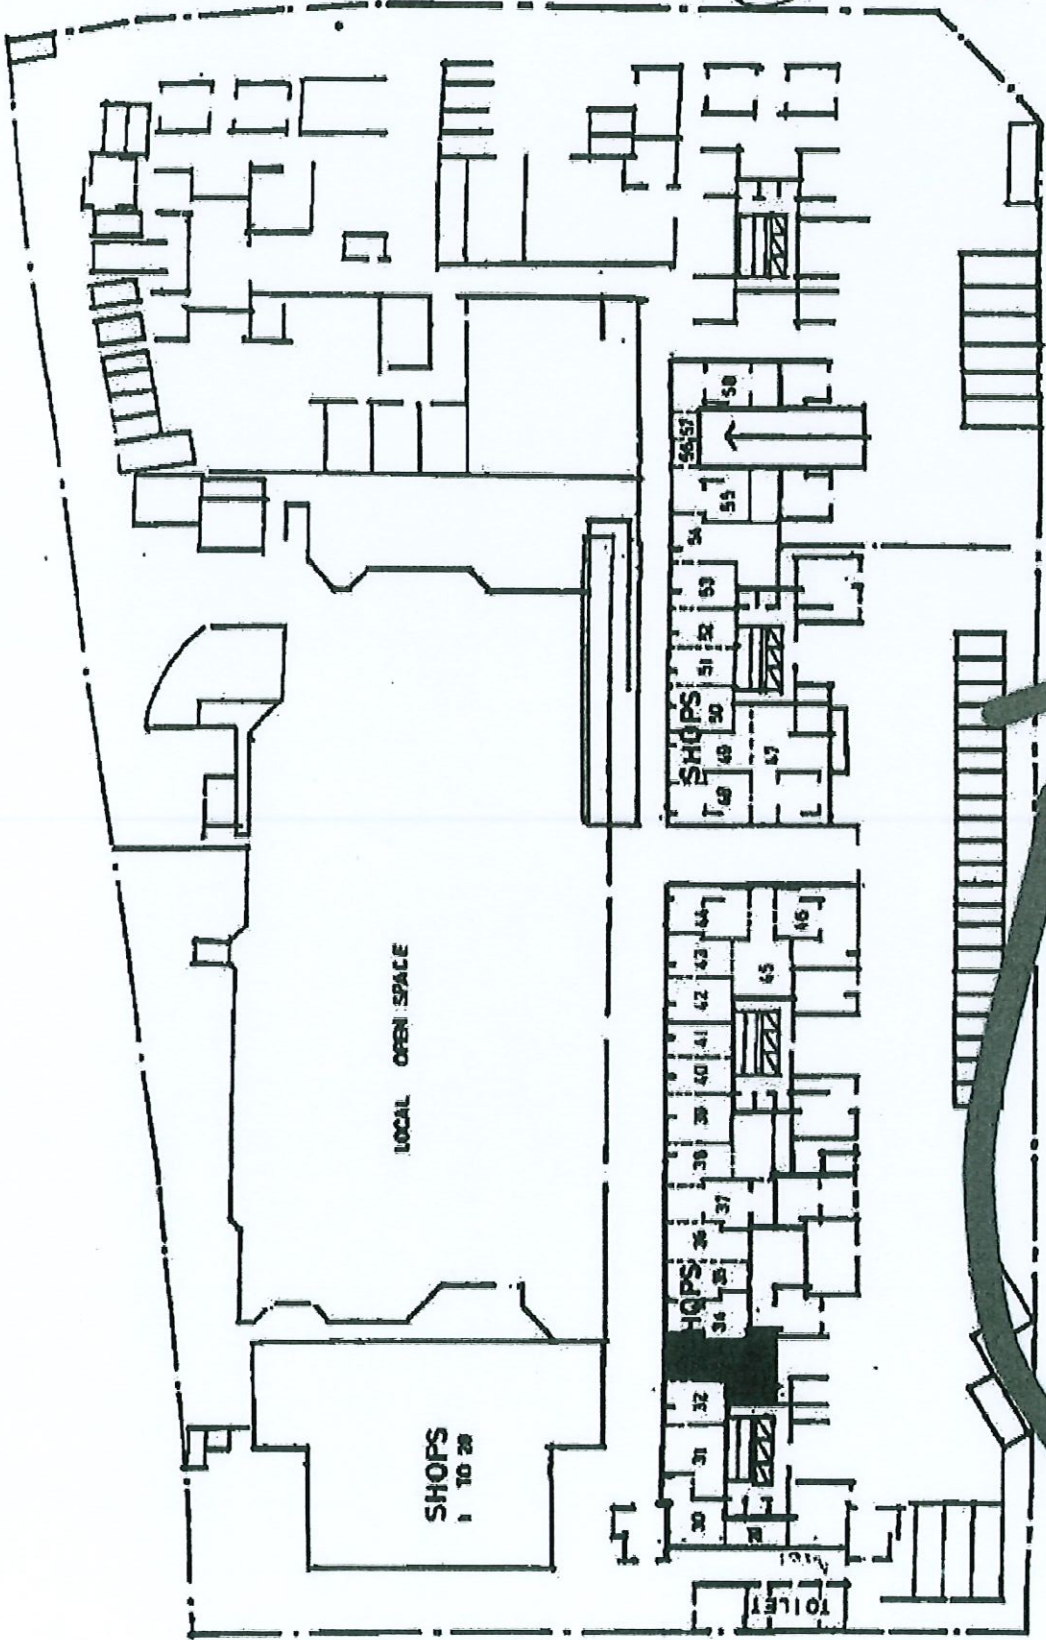

M. W. K. Yuen
 MICHAEL W. K. YUEN
 B. ARCH. ARIANA ARATA HKIA
 ADDRESSSED PERSON -
 ARCHITECT

MICHAEL W. K. YUEN
ARCHITECT
 袁永强 建築師事務所

SHOPS 1 TO 29
 LOCAL OPEN SPACE
 HQPS 30-37
 SHOPS 30-58
GROUND FLOOR PLAN
T.P.T.L. 26
 SCALE 1:150
